

Building

ADDITIONS

Unit C1, Southgate
Commerce Park
Frome, Somerset
BA11 2RY

Tel : 01373 454577 Fax : 01373 454578


Product : 100 SERIES

Title : SINGLE POINT HEAD TRACK

Dwg No: 100.1

Scale: NTS

Date: 27.10.08

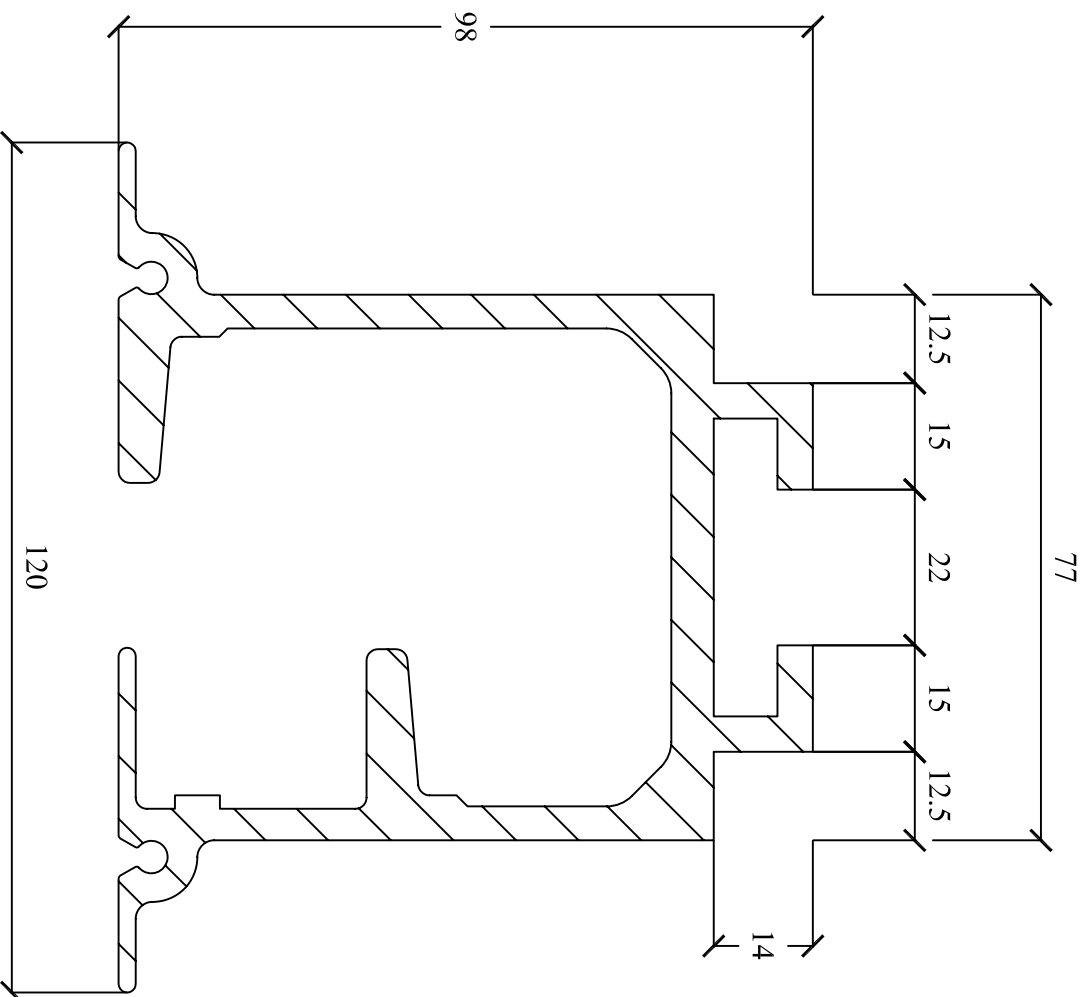

Building

ADDITIONS

Unit C1, Southgate
Commerce Park
Frome, Somerset
BA11 2RY

Tel : 01373 454577 Fax : 01373 454578

Product : 100 SERIES


Title : DOUBLE POINT HEAD TRACK

Dwg No: 100.2

Scale: NTS

Date: 27/10/08

SUSPENSION FROM STRUCTURE

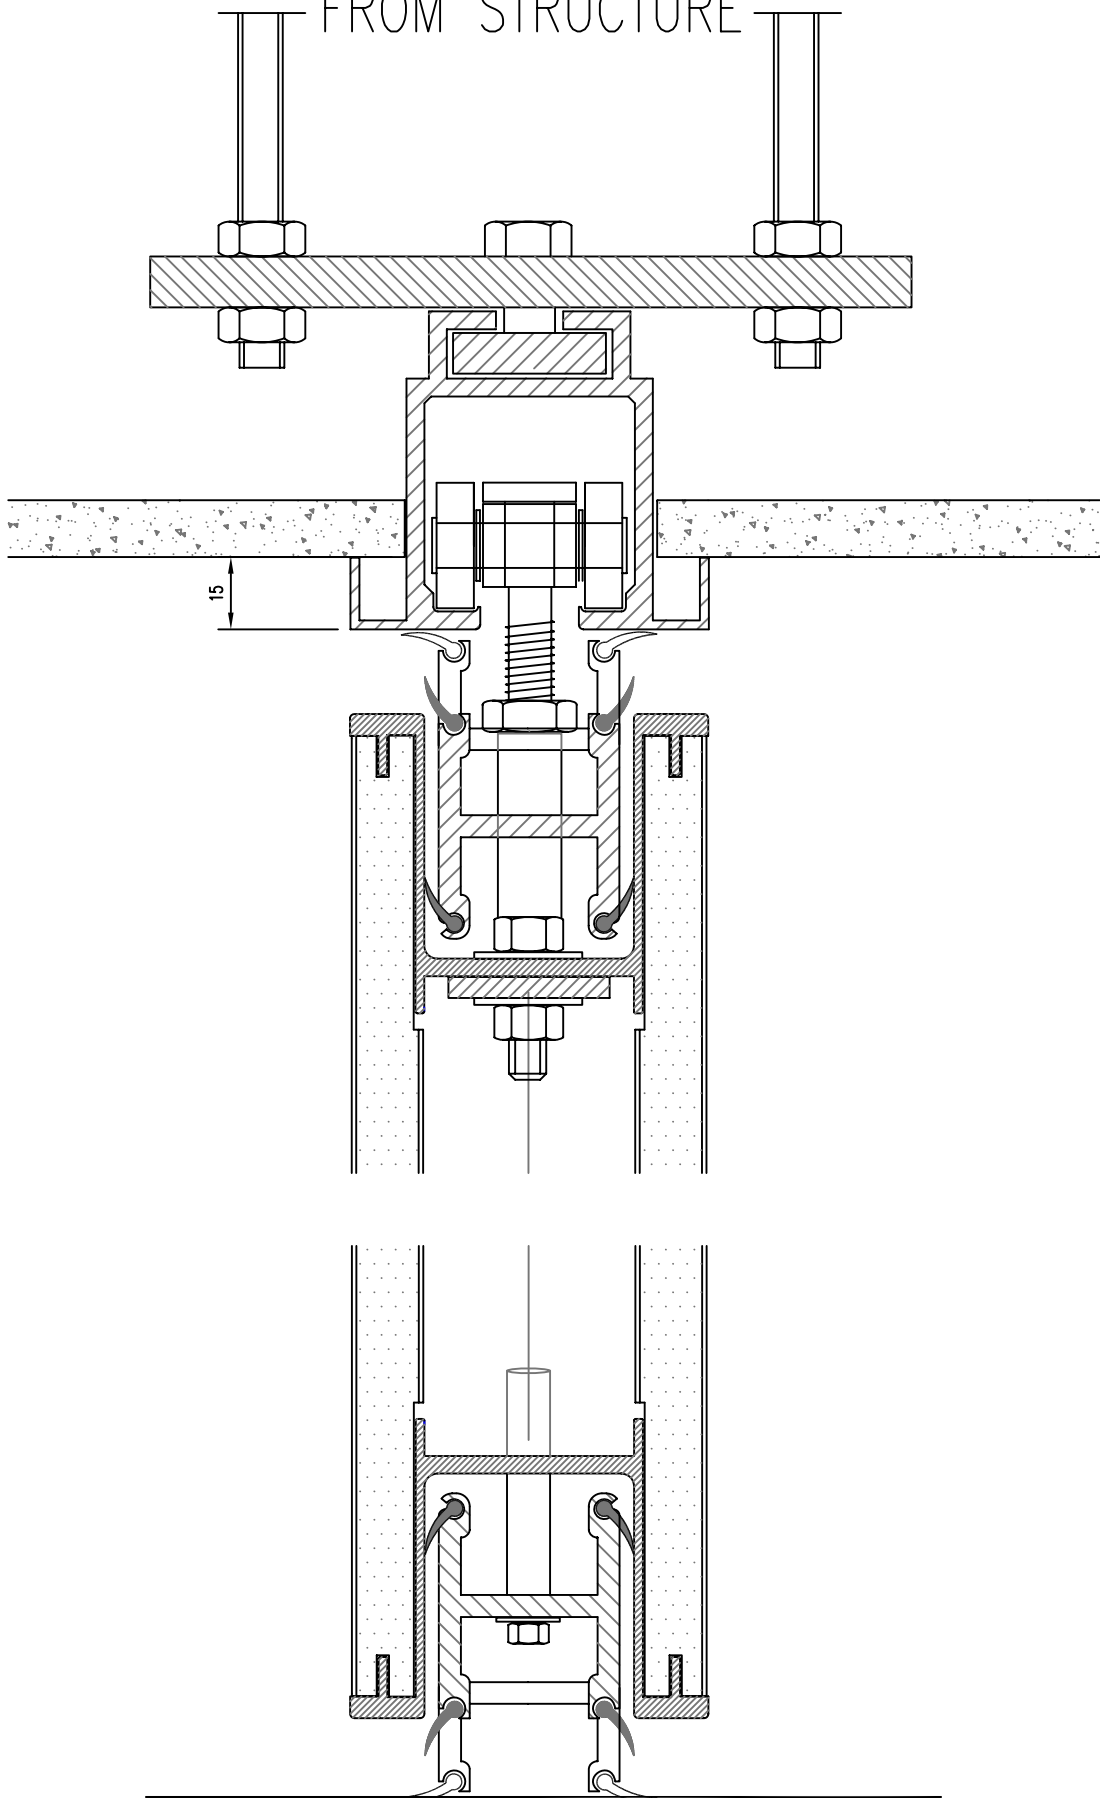

Building

ADDITIONS

Unit C1, Southgate
Commerce Park
Frome, Somerset
BA11 2RY

Tel : 01373 454577 Fax : 01373 454578

Product :

100 Series

Title :


SINGLE POINT SECTION THROUGH

Drg No:

100.3

Scale: *NTS*

Date: *27.10.08*

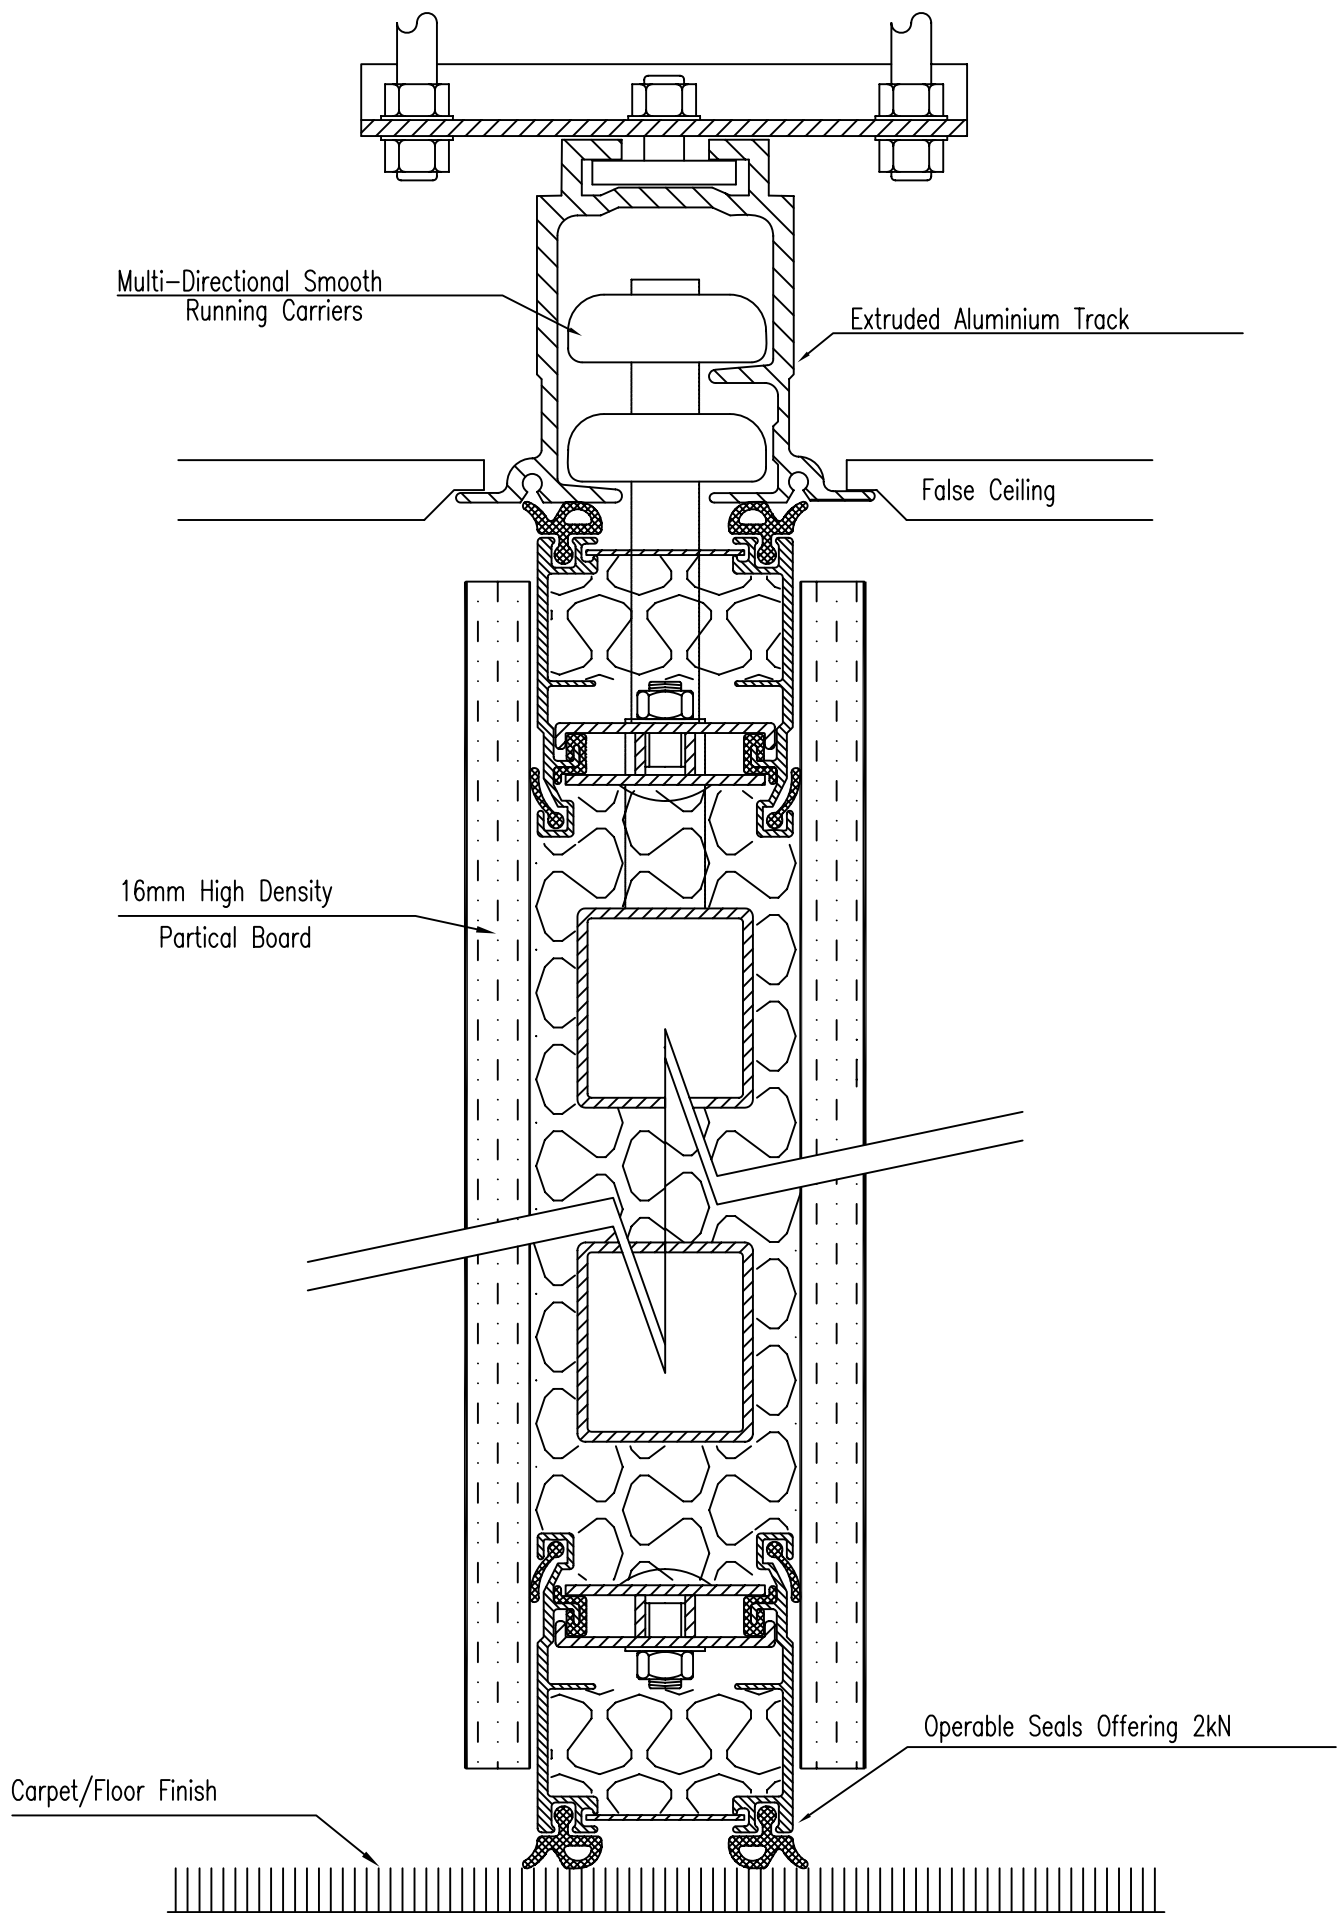

Building

ADDITIONS
 Unit C1, Southgate
 Commerce Park
 Frome, Somerset
 BA11 2RY

Tel : 01373 454577 Fax : 01373 454578

Product :

100 Series

Title :

DOUBLE POINT SECTION THROUGH


Drg No:

100.4


Scale: NTS

Date: 27.10.08


PLAN SECTION at TE WALL ABUTMENT (Stacking end for panels)

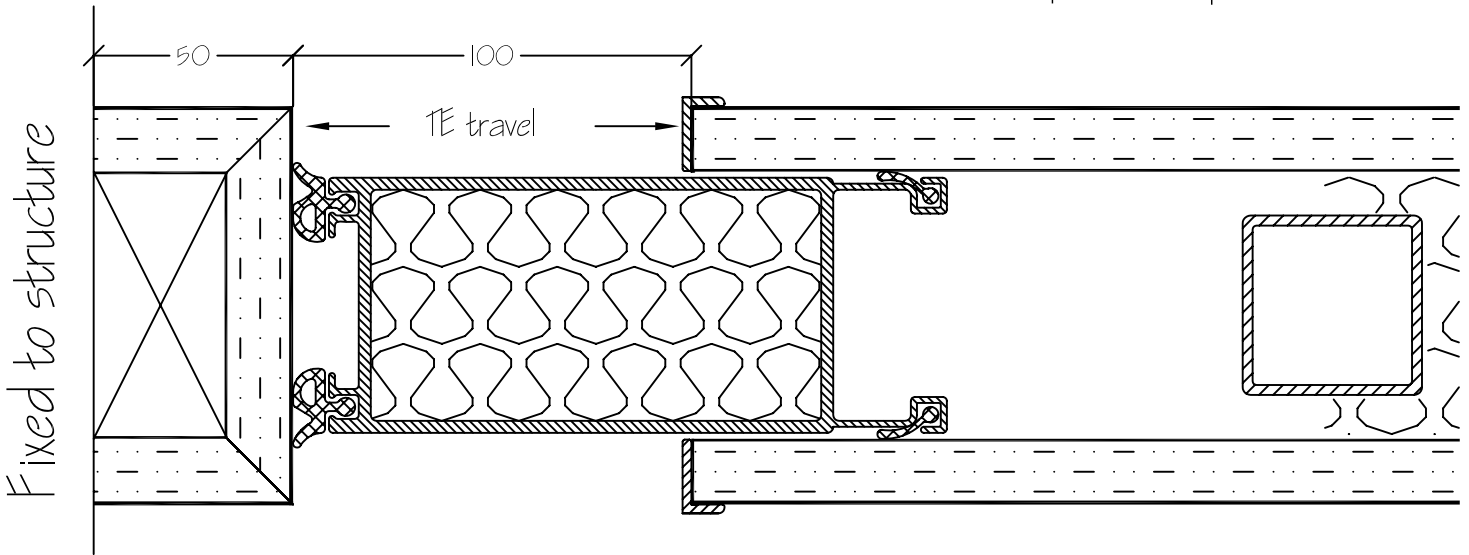

PLAN SECTION at PANEL JOINT

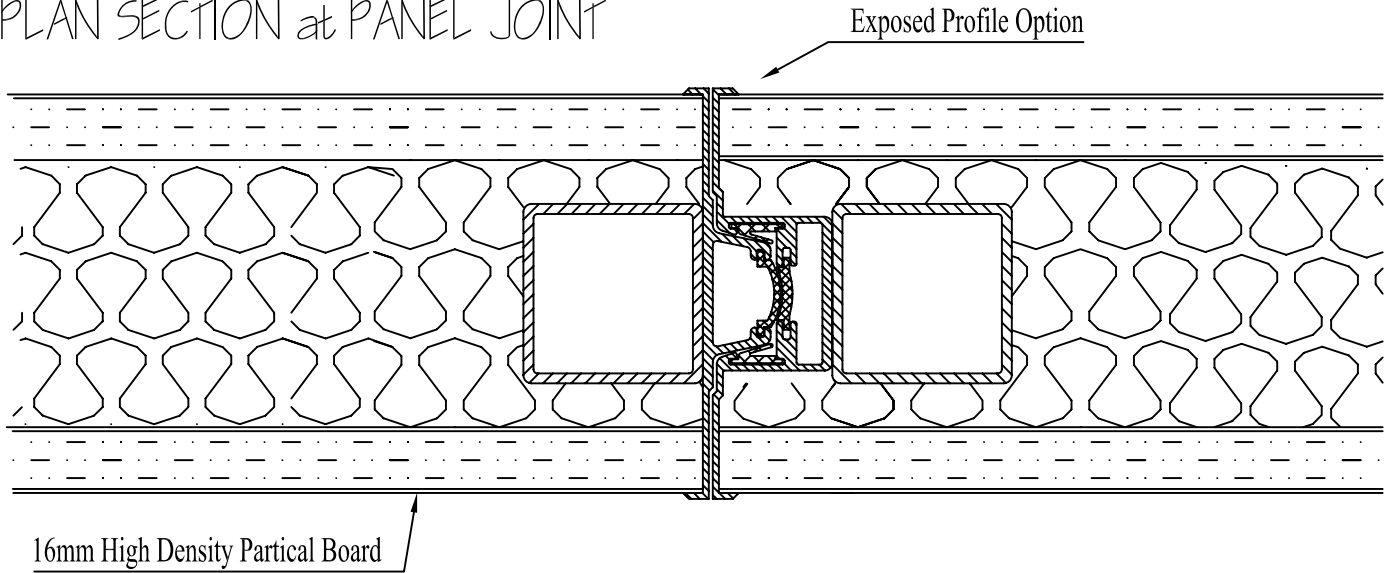

PLAN SECTION at WALL ABUTMENT

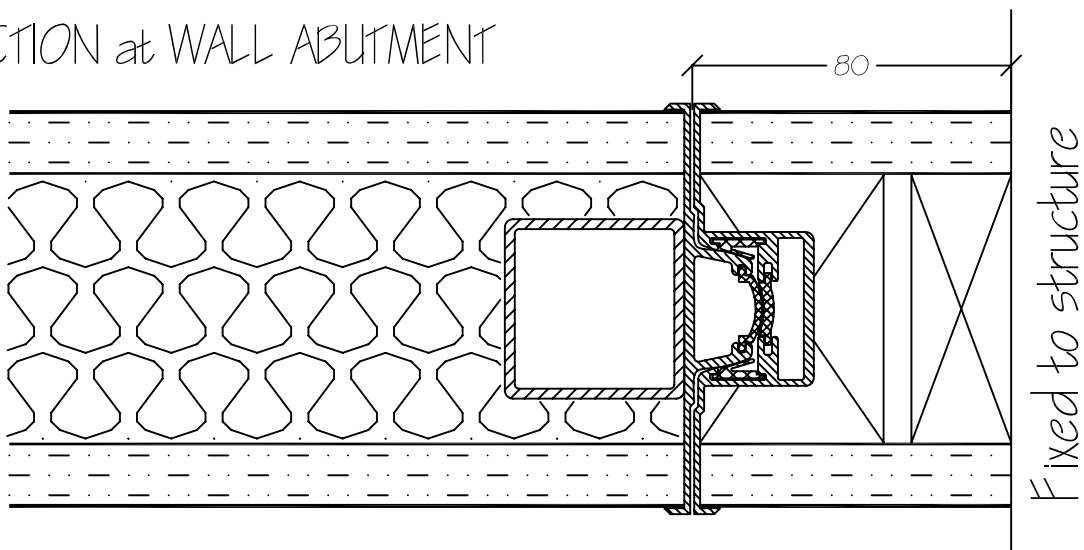

Building
ADDITIONS

Unit C1, Southgate
Commerce Park
Frome, Somerset
BA11 2RY

Tel : 01373 454577 Fax : 01373 454578

Product :

100 Series

Title :

EXPOSED ABUTMENT DETAILS


Drq No:

100.5


Scale: NTS

Date: 27.10.08


PLAN SECTION at TE WALL ABUTMENT (Stacking end for panels)

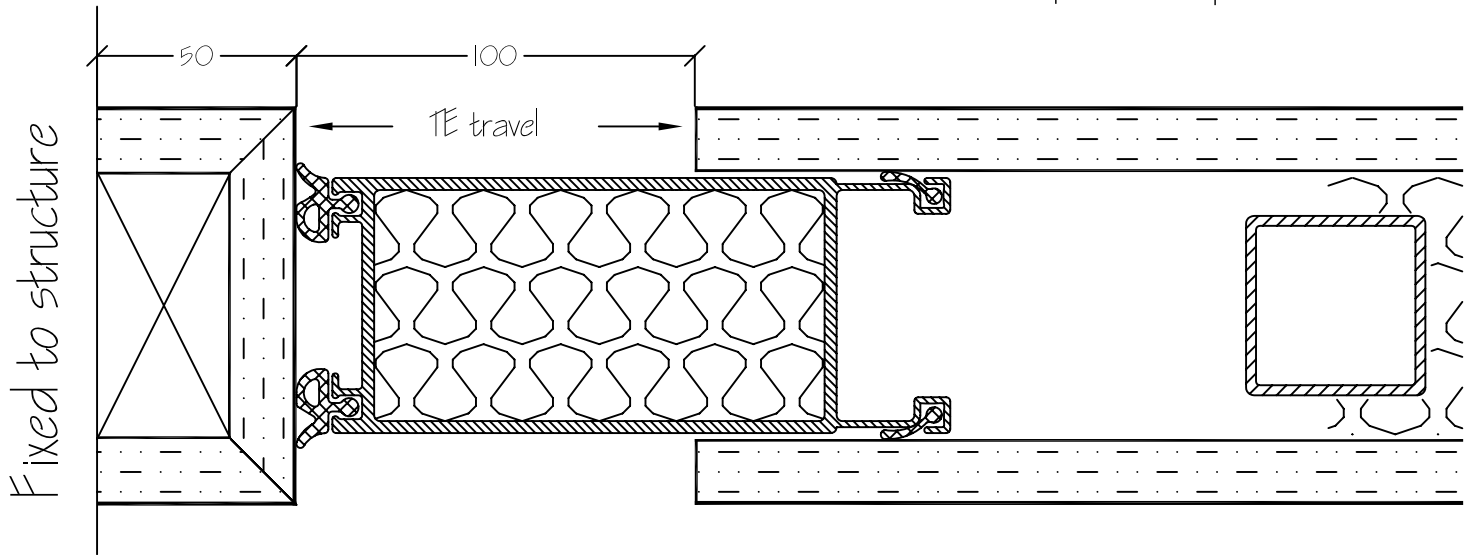

PLAN SECTION at PANEL JOINT

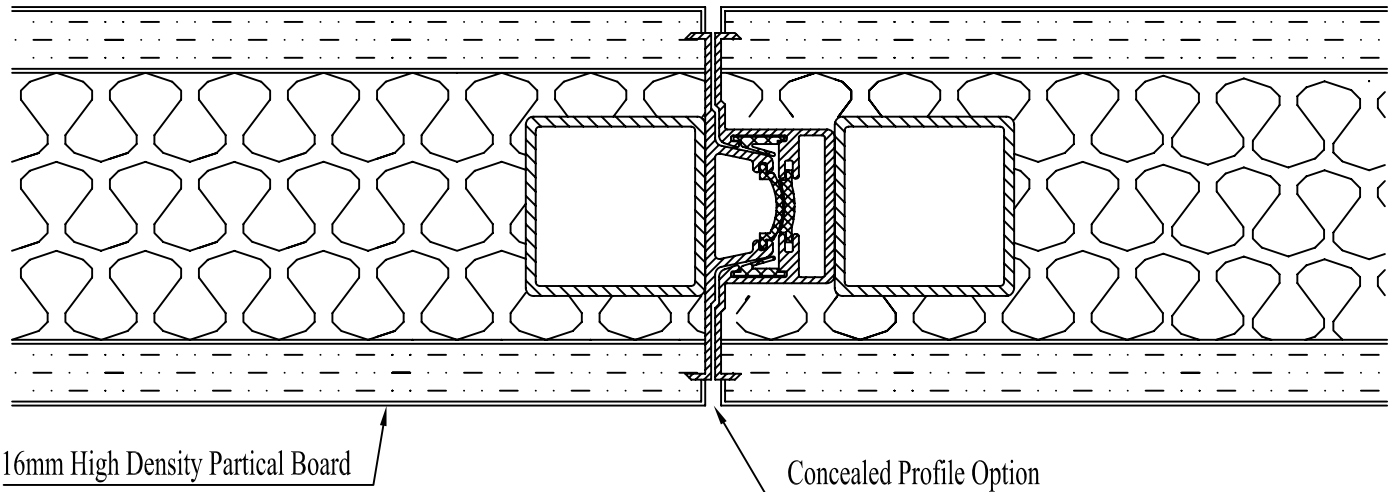

PLAN SECTION at WALL ABUTMENT

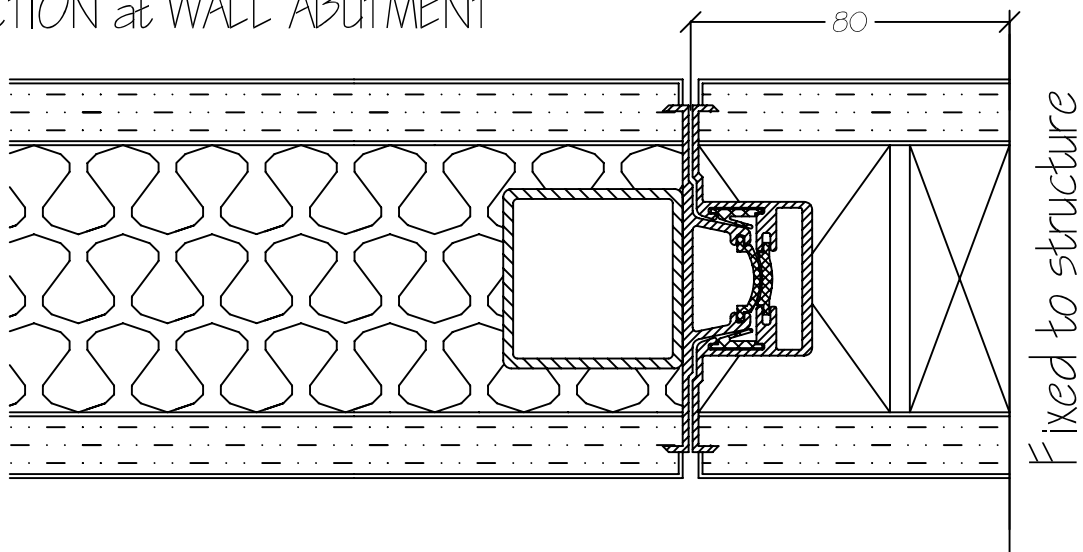

Building
ADDITIONS

Unit C1, Southgate
Commerce Park
Frome, Somerset
BA11 2RY

Tel : 01373 454577 Fax : 01373 454578

Product :

100 Series

Title :

CONCEALED ABUTMENT DETAILS

Drq No:

100.6

Scale: NTS

Date: 27.10.08