



| | |
|--|---------------------------------|
| TITLE | TYPICAL RING BEAM DETAIL |
| PROJECT | |
| CLIENT | |
| This drawing may not be reproduced in any form or disclosed to any third party without the prior permission of Goodwin Tanks Limited | |


Goodwin tanks
Tanks and Civil Engineering
Pontefract Street DERBY DE24 8JD
T: +44 (0) 1332 363112
F: +44 (0) 1332 294683
E: mail@goodwintanks.co.uk
W: www.goodwintanks.co.uk

| | |
|------------------------------|---------------------|
| DATE | 04 AUG 2006 |
| DRAWN BY | PHIL TURTON |
| SCALE | NOT TO SCALE |
| DRG.NO. | RING BEAM |
| ORIGINAL DRAWING SIZE ISO-A4 | |

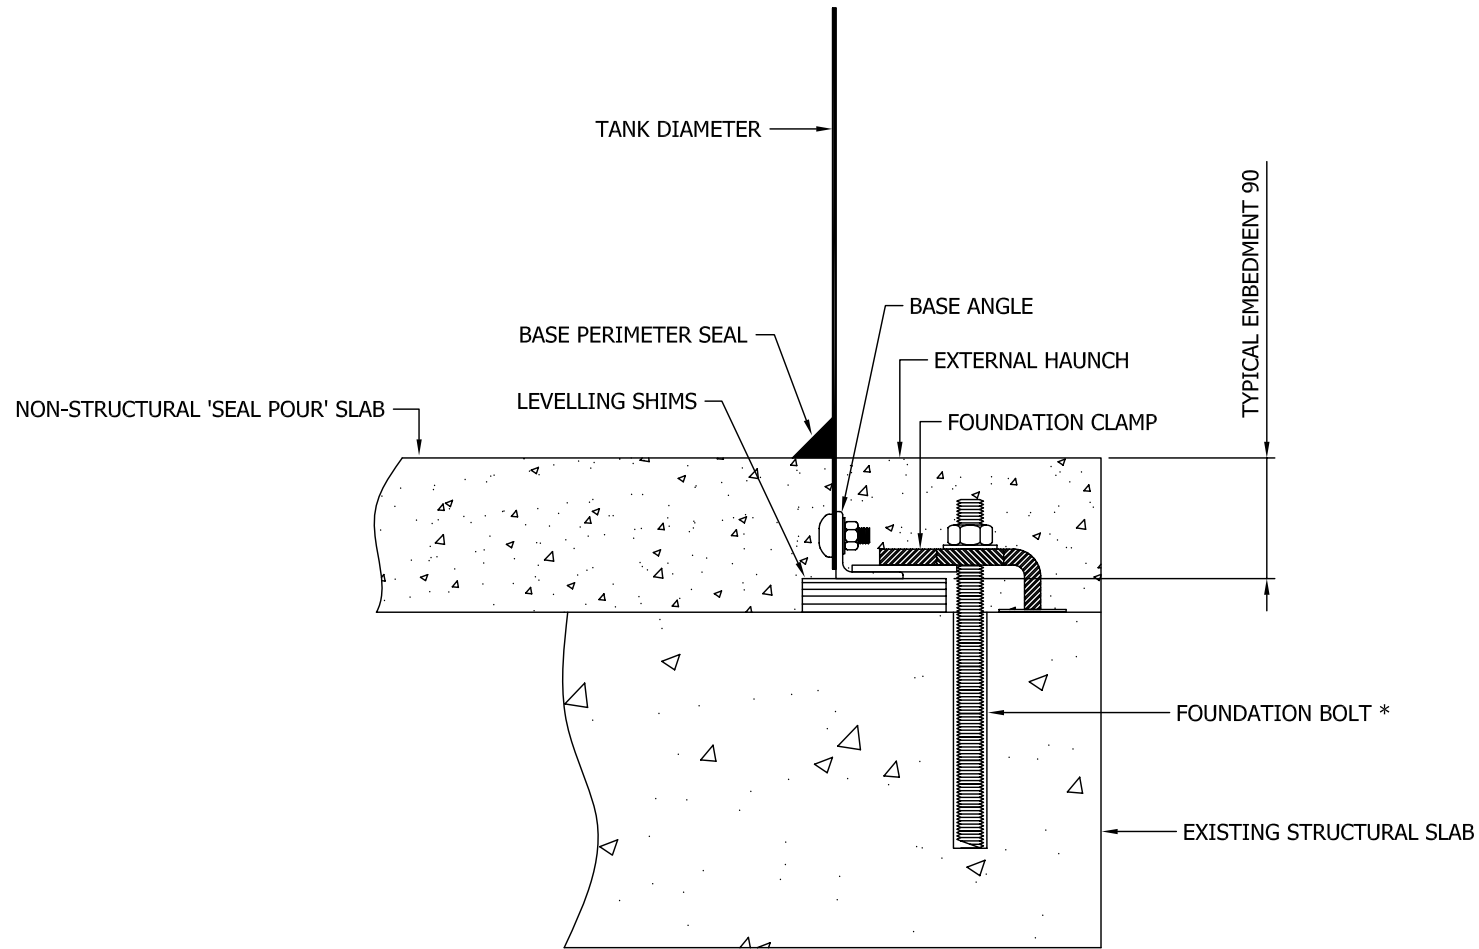


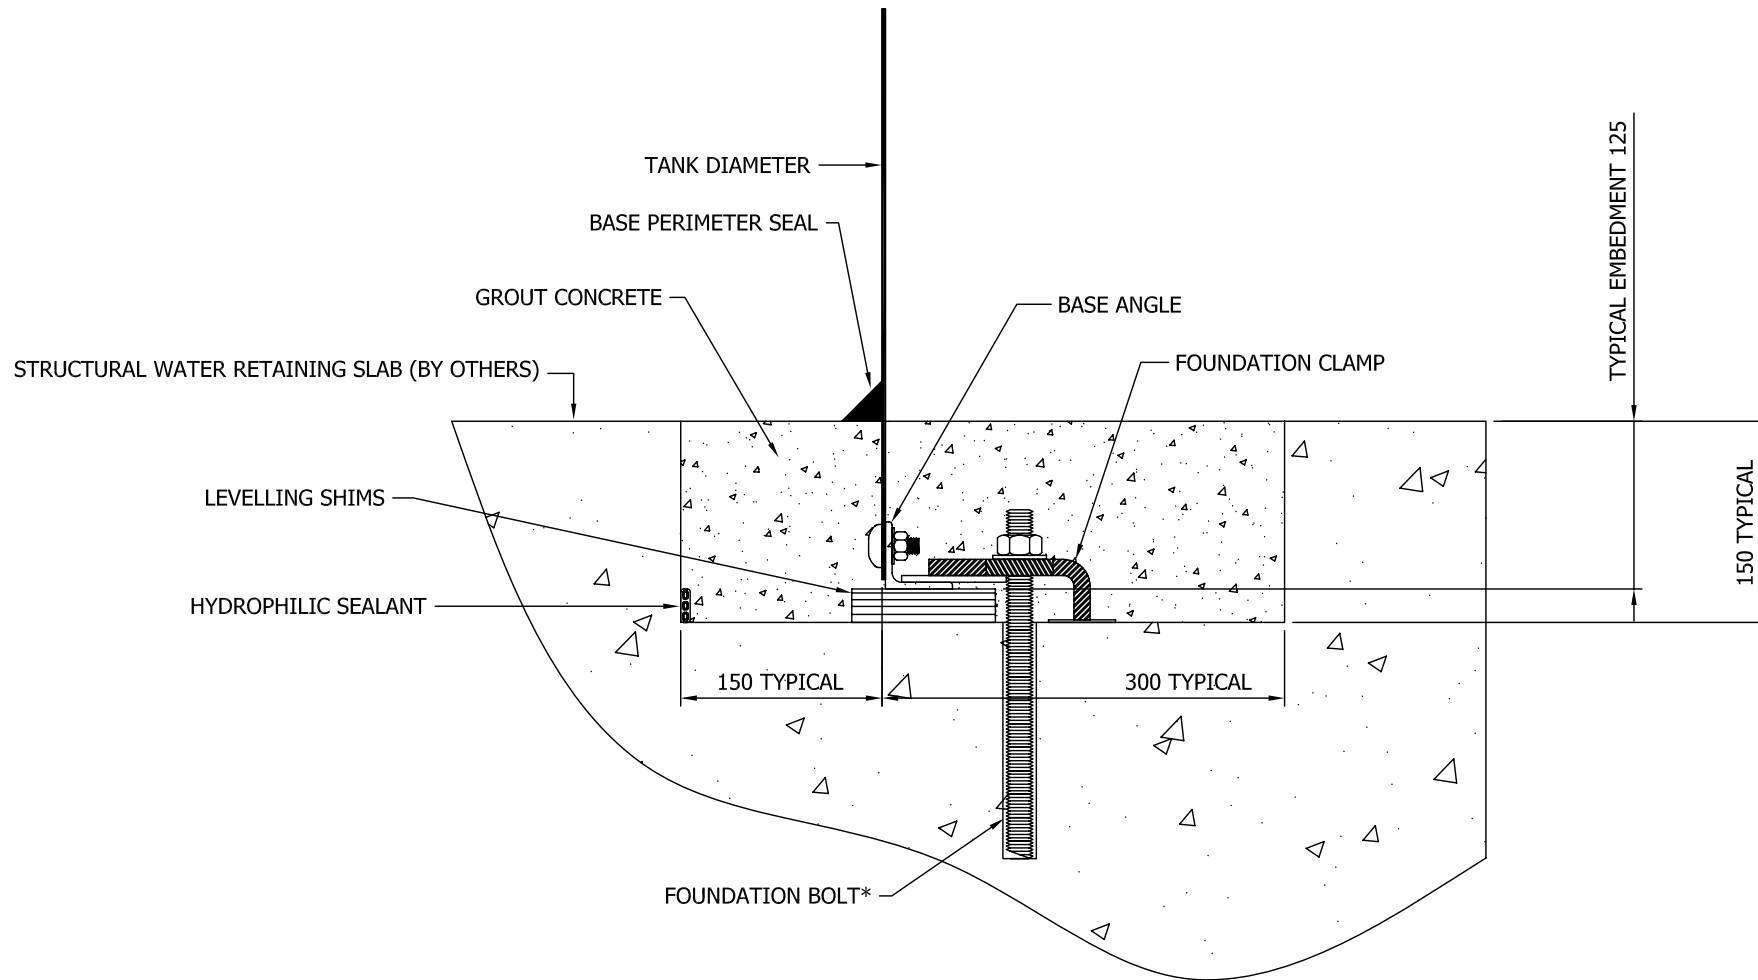
***IMPORTANT NOTE: TANK FOUNDATION BOLT MUST NOT CONTACT FOUNDATION REINFORCEMENT**

| | | | | | | |
|--|--|--|---------------------------------|---|------------------------------|---------------------|
| | | TITLE | TYPICAL SEAL POUR DETAIL |  Goodwin tanks Tanks and Civil Engineering Pontefract Street DERBY DE24 8JD T: +44 (0) 1332 363112 F: +44 (0) 1332 294683 E: mail@goodwintanks.co.uk W: www.goodwintanks.co.uk | DATE | 04 AUG 2006 |
| | | | | | DRAWN BY | PHIL TURTON |
| | | PROJECT | | | SCALE | NOT TO SCALE |
| | | CLIENT | | | DRG.NO. | SEAL POUR |
| | | This drawing may not be reproduced in any form or disclosed to any third party without the prior permission of Goodwin Tanks Limited | | | ORIGINAL DRAWING SIZE ISO-A4 | |

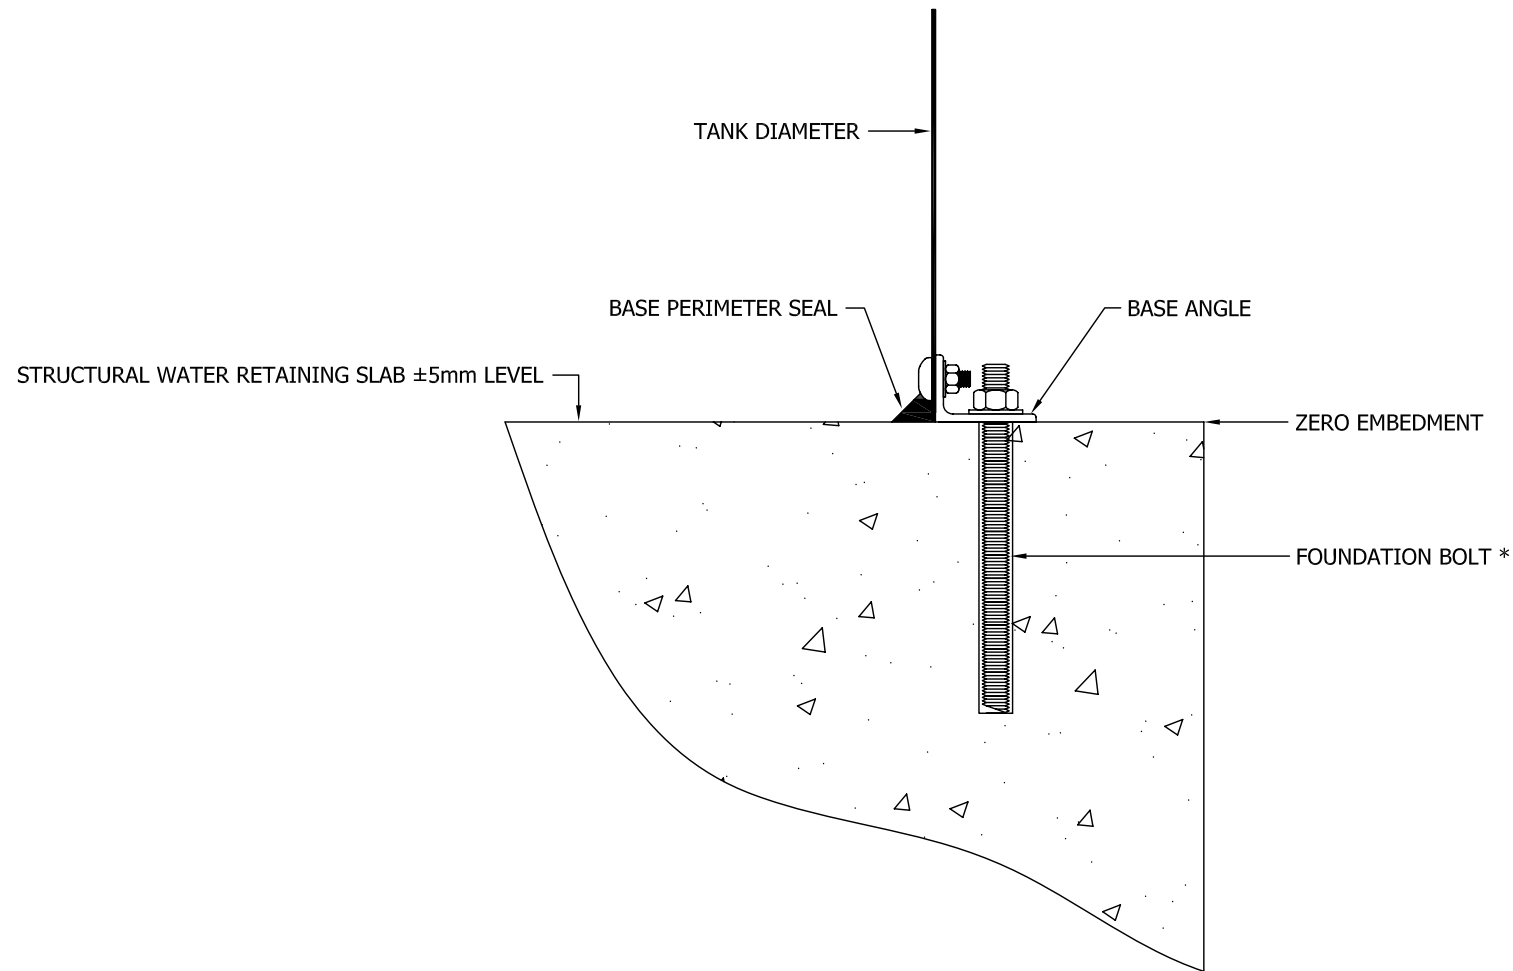


***IMPORTANT NOTE: TANK FOUNDATION BOLT MUST NOT CONTACT FOUNDATION REINFORCEMENT**

| | | | | | | |
|--|--|--|---------------------------------|---|------------------------------|---------------------|
| | | TITLE | TYPICAL FLAT BASE DETAIL |  Goodwin tanks Tanks and Civil Engineering Pontefract Street DERBY DE24 8JD T: +44 (0) 1332 363112 F: +44 (0) 1332 294683 E: mail@goodwintanks.co.uk W: www.goodwintanks.co.uk | DATE | 04 AUG 2006 |
| | | | | | DRAWN BY | PHIL TURTON |
| | | PROJECT | | | SCALE | NOT TO SCALE |
| | | CLIENT | | | DRG.NO. | FLAT BASE |
| | | This drawing may not be reproduced in any form or disclosed to any third party without the prior permission of Goodwin Tanks Limited | | | ORIGINAL DRAWING SIZE ISO-A4 | |



***IMPORTANT NOTE: TANK FOUNDATION BOLT MUST NOT CONTACT FOUNDATION REINFORCEMENT**

| | | | | | | |
|--|--|--|--|---|------------------------------|--------------------|
| | | TITLE | TYPICAL GROUT & SEAL DETAIL |  Goodwin tanks Tanks and Civil Engineering Pontefract Street DERBY DE24 8JD T: +44 (0) 1332 363112 F: +44 (0) 1332 294683 E: mail@goodwintanks.co.uk W: www.goodwintanks.co.uk | DATE | 04 AUG 2006 |
| | | | | | DRAWN BY | PHIL TURTON |
| | | PROJECT | | SCALE | NOT TO SCALE | |
| | | CLIENT | | DRG.NO. | REBATE | |
| | | This drawing may not be reproduced in any form or disclosed to any third party without the prior permission of Goodwin Tanks Limited | | | ORIGINAL DRAWING SIZE ISO-A4 | |